
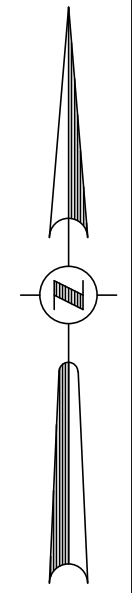



CAD DWG. FILE NAME: C:\Users\jessica\OneDrive\Desktop\Genesee\177403 - ACO Amsterdam.dwg

CAD DWG. FILE NAME: 177403 - ACO

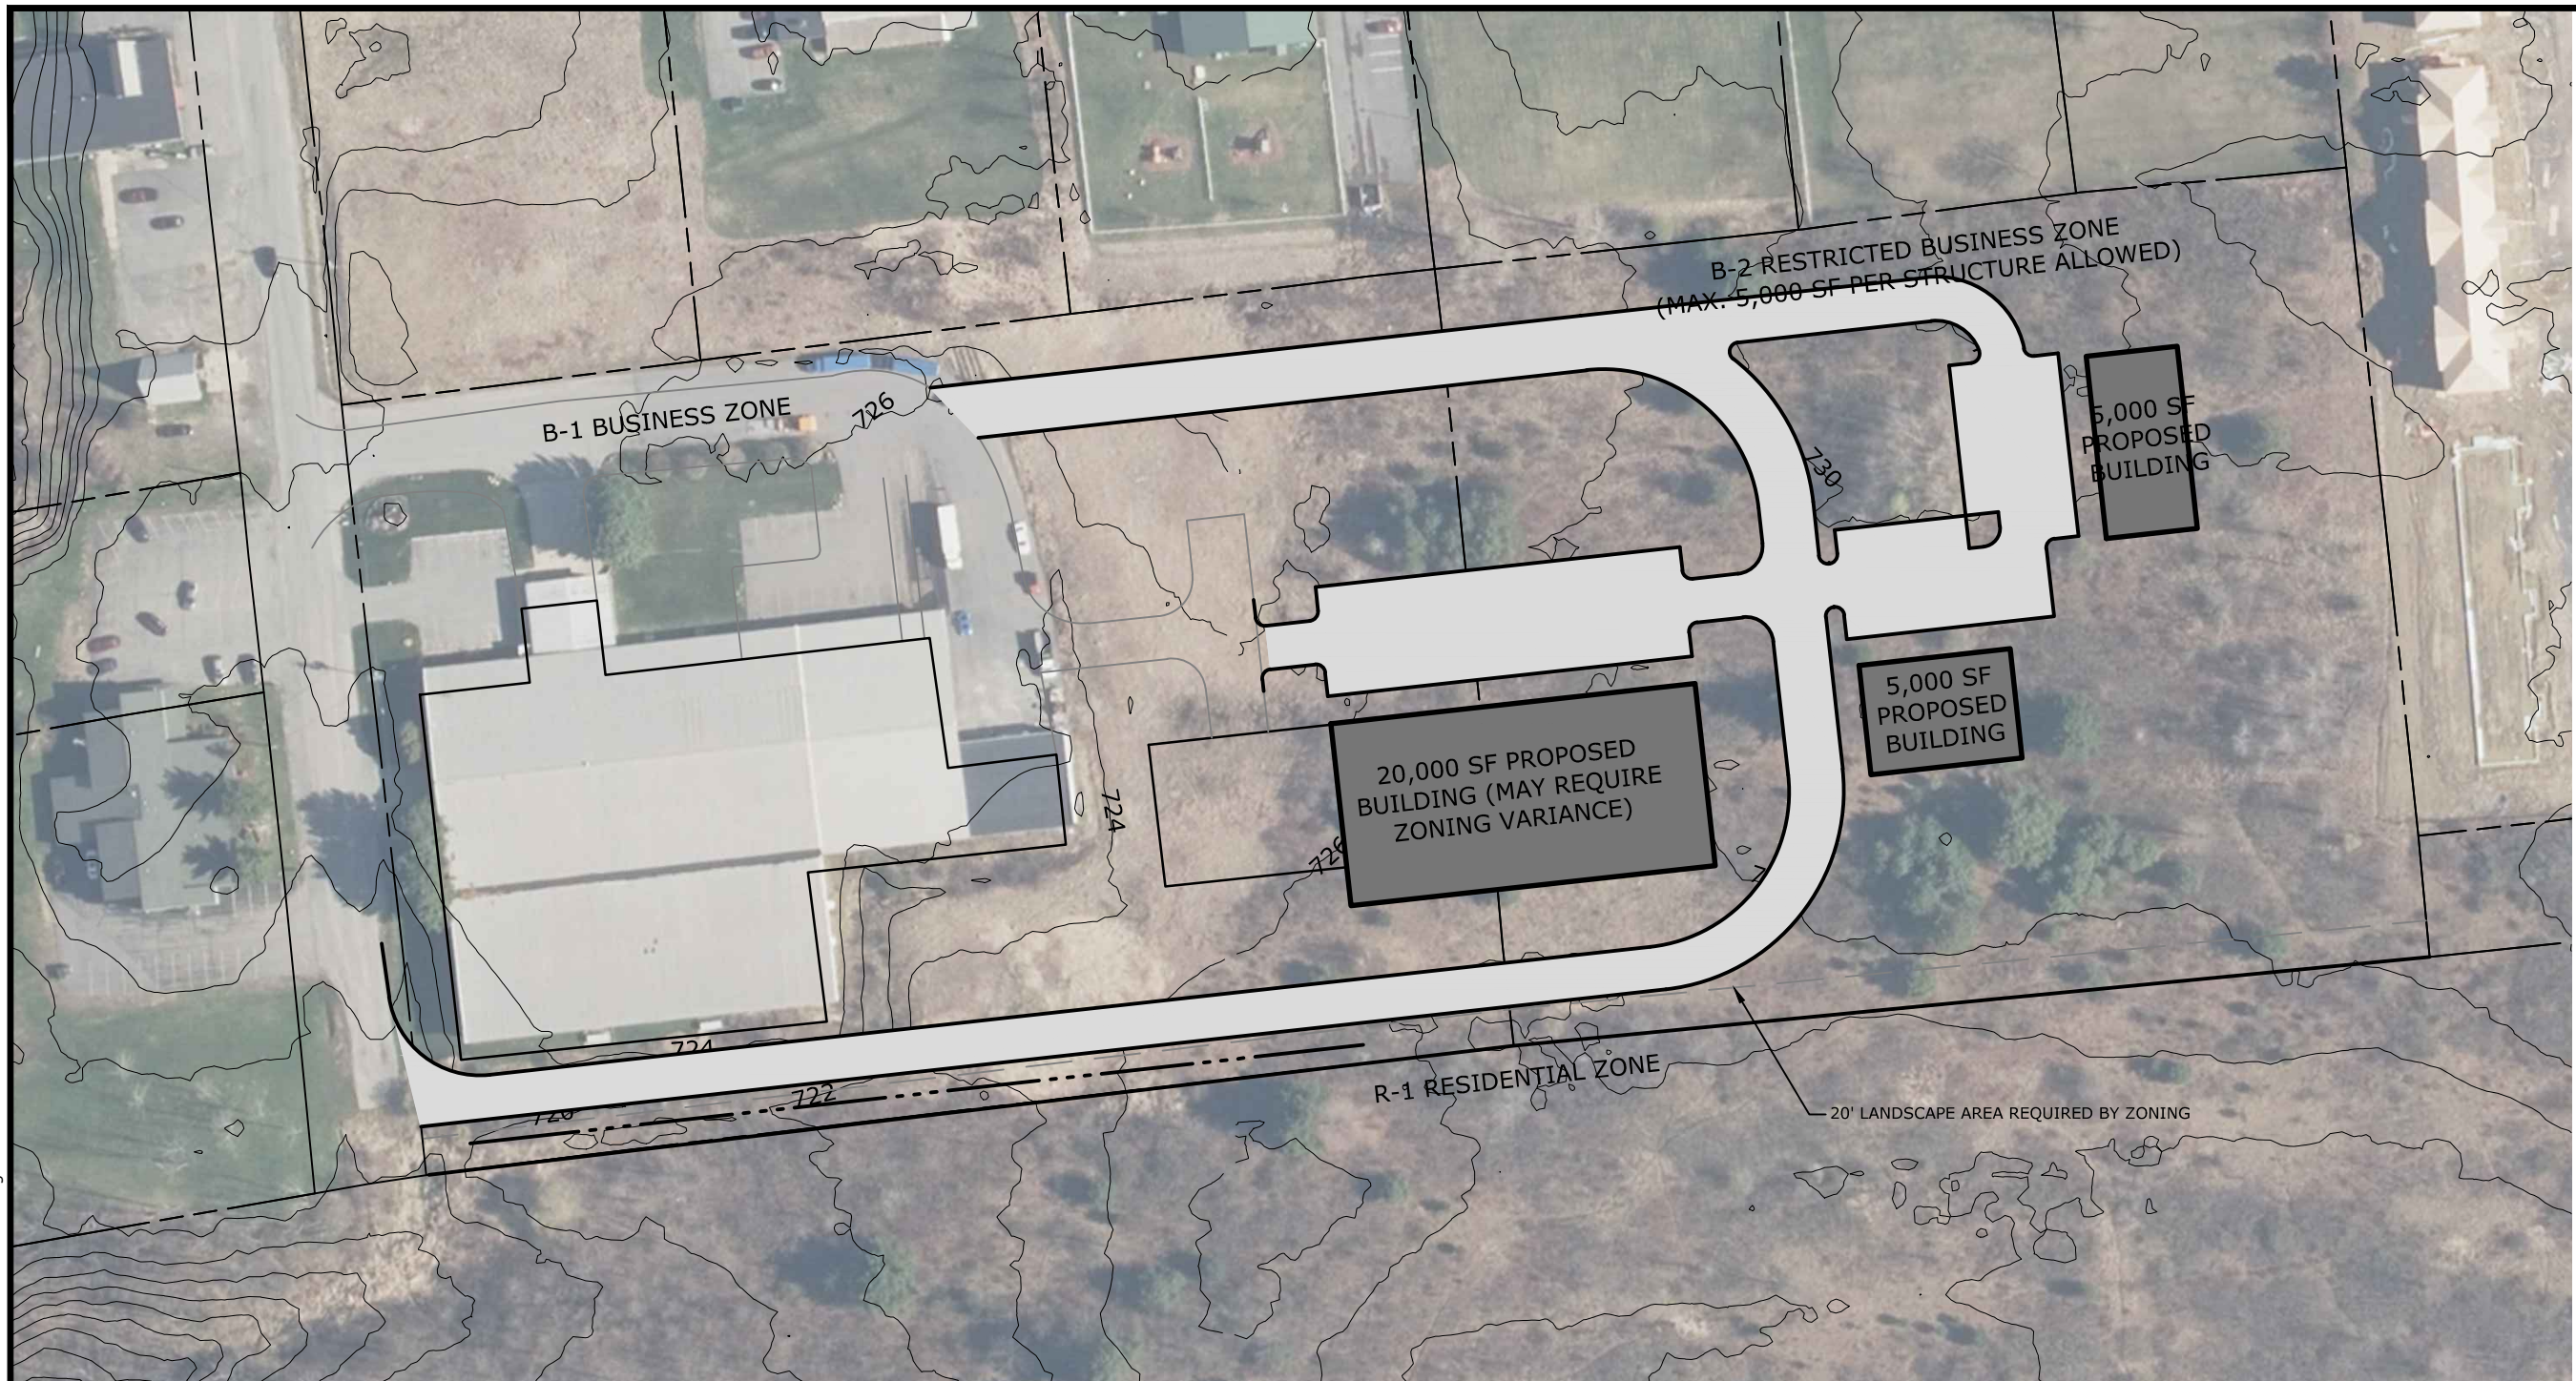

"ONLY COPIES OF THIS MAP SIGNED IN RED INK AND EMBOSSED WITH THE SEAL OF AN OFFICER OF C.T. MALE ASSOCIATES OR A DESIGNATED REPRESENTATIVE SHALL BE CONSIDERED TO BE A VALID TRUE COPY".

PROGRESS PRINT

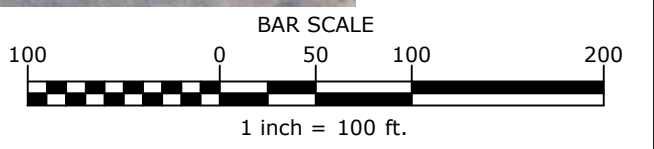

DATE	REVISIONS RECORD/DESCRIPTION	DRAFTED	CHECK	APPR.	UNAUTHORIZED ALTERATION OR ADDITION TO THIS DOCUMENT IS A VIOLATION OF THE NEW YORK STATE EDUCATION LAW.
	1				© 2017 C.T. MALE ASSOCIATES DESIGNED : JVM DRAFTED : JVM CHECKED : JVM PROJ. NO : 17.7403 SCALE : 1"=100' DATE : 6/30/17
	2				
	3				
	4				
	5				
	6				
	7				
	8				
	9				

PROPOSED BUILDING / PARK EXPANSION GENESSEE LANE

PROPOSED INDUSTRIAL EXPANSION

TOWN OF AMSTERDAM MONTGOMERY COUNTY, NEW YORK

C.T. MALE ASSOCIATES

Engineering, Surveying, Architecture & Landscape Architecture, D.P.C.
 50 CENTURY HILL DRIVE, LATHAM, NY 12110
 518.786.7400 * FAX 518.786.7299

SK-1

SHEET 1 OF 1
DWG. NO: SKETCH